
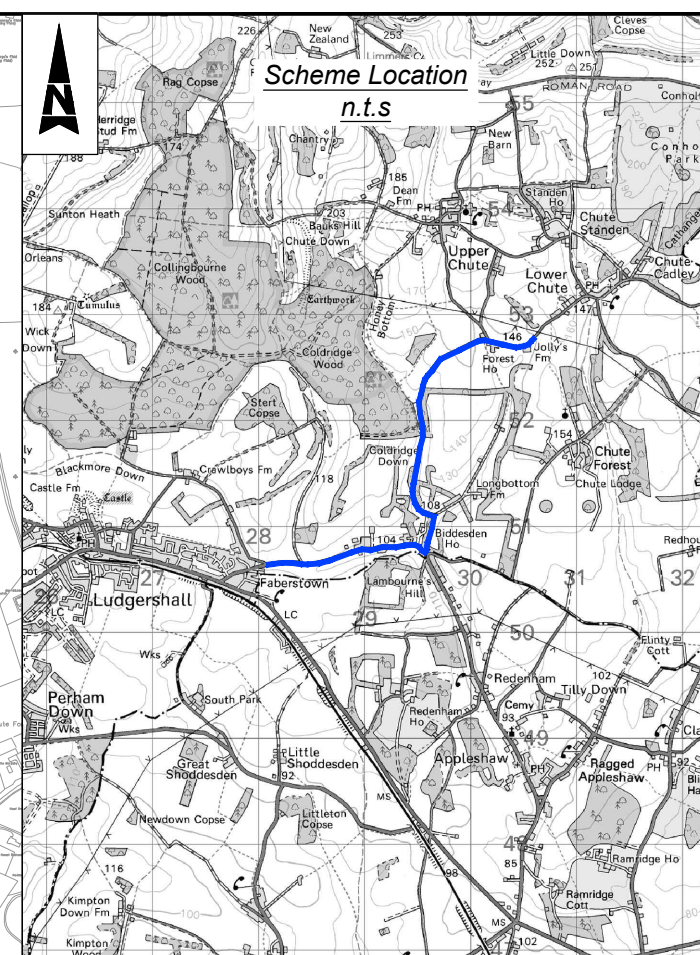


100
Millimetres
10
0
DO NOT SCALE

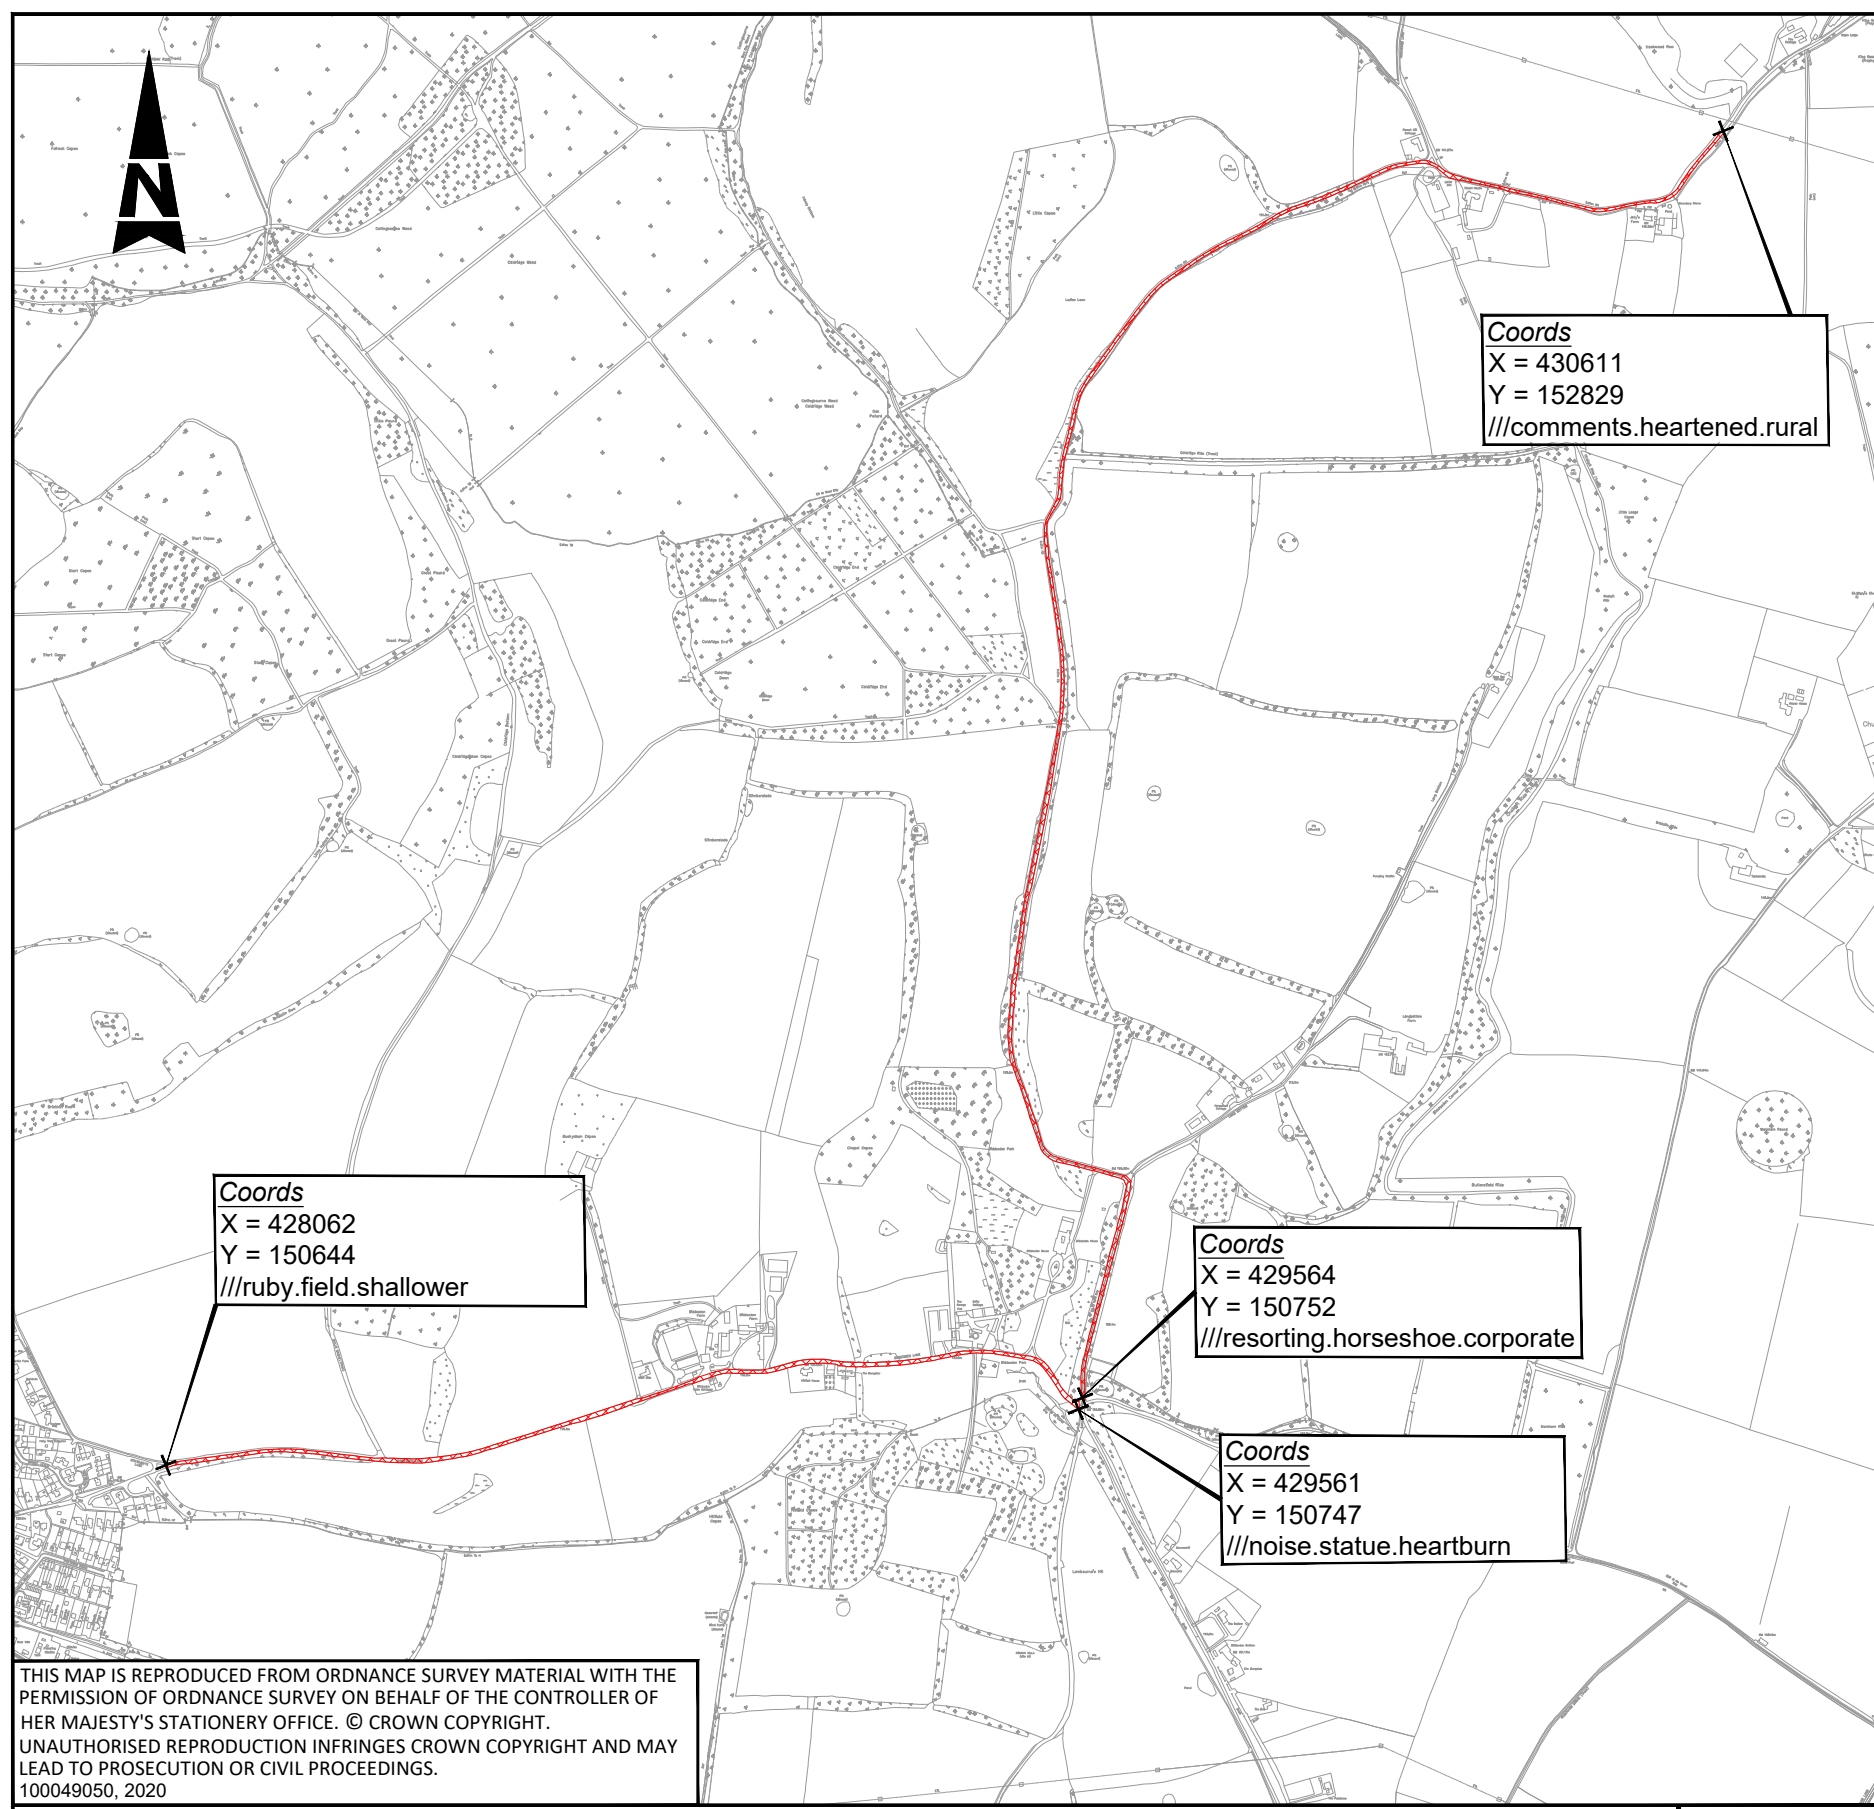

- Notes**
- Limits of work are approximate and are to be agreed on site with the Engineer or Site Representative.
- Key**
- Site Extents
 - Scheme Location

Client Finance Code: TBC
 Works Order No: TBC
 Postal Area: SP11

USRN: 18500892, 18503495, 18500881 & 18500985
 What3Words: `///ruby.field.shallower to`
`///noise.statue.heartburn &`
`///resorting.horseshoe.corporate to`
`///comments.heartened.rural`

Grid Ref: 428062, 150644 to 429561, 150747 & 429564, 150752 to 430611, 152829
 Philips Street Atlas: Page 192 C5, D5, D6, D7, E7
 Road Speed Limit: 60mph

SAFETY, HEALTH AND ENVIRONMENTAL INFORMATION	
In addition to the hazards/risks normally associated with the types of work detailed on this drawing, note the following significant residual risks (Reference shall also be made to the design hazard log).	
Construction	(Enter "None" if applicable)
Maintenance / Cleaning	(Enter "None" if applicable)
Use	(Enter "None" if applicable)
Decommissioning / Demolition	(Enter "None" if applicable)

THIS MAP IS REPRODUCED FROM ORDNANCE SURVEY MATERIAL WITH THE PERMISSION OF ORDNANCE SURVEY ON BEHALF OF THE CONTROLLER OF HER MAJESTY'S STATIONERY OFFICE. © CROWN COPYRIGHT. UNAUTHORISED REPRODUCTION INFRINGES CROWN COPYRIGHT AND MAY LEAD TO PROSECUTION OR CIVIL PROCEEDINGS. 100049050, 2020

Coords
 X = 428062
 Y = 150644
`///ruby.field.shallower`

Coords
 X = 430611
 Y = 152829
`///comments.heartened.rural`

Coords
 X = 429564
 Y = 150752
`///resorting.horseshoe.corporate`

Coords
 X = 429561
 Y = 150747
`///noise.statue.heartburn`

<table border="1"> <thead> <tr> <th>Description</th> <th>Status</th> <th>Revision</th> <th>Drawn</th> <th>Checked</th> <th>Reviewed</th> <th>Authorised</th> <th>Issue Date</th> </tr> </thead> <tbody> <tr> <td> </td> <td> </td> <td> </td> <td> </td> <td> </td> <td> </td> <td> </td> <td> </td> </tr> </tbody> </table>	Description	Status	Revision	Drawn	Checked	Reviewed	Authorised	Issue Date																																	Drawing Suitability APPROVED - PUBLISHED	Status A1	Project Title Major Maintenance 2023/2024 Surface Dressing Schemes 2023/2024
	Description	Status	Revision	Drawn	Checked	Reviewed	Authorised	Issue Date																																			
		County Gate County Way Trowbridge Wiltshire BA14 7FJ Tel: +44 (0)11225 730360	Drawing Title Biddesden Lane & Hatchet Hill Ludgershall, Tidworth Site Extents & Location Plan	
	Copyright © Atkins Limited (2018) www.atkinsglobal.com		Drawing Number Project WHCC_HM - ATK - HGN - 2324SD0417 - DR - CH - 00001	
			Location Original Size: A3 Scale: NTS Project Ref: 5214316 Sheet: 1 of 1 Rev: C01	